


Section View  
Safety Brake Side  
Scale 1:50

Front Elevation  
Scale 1:50


Section View  
Motor Side

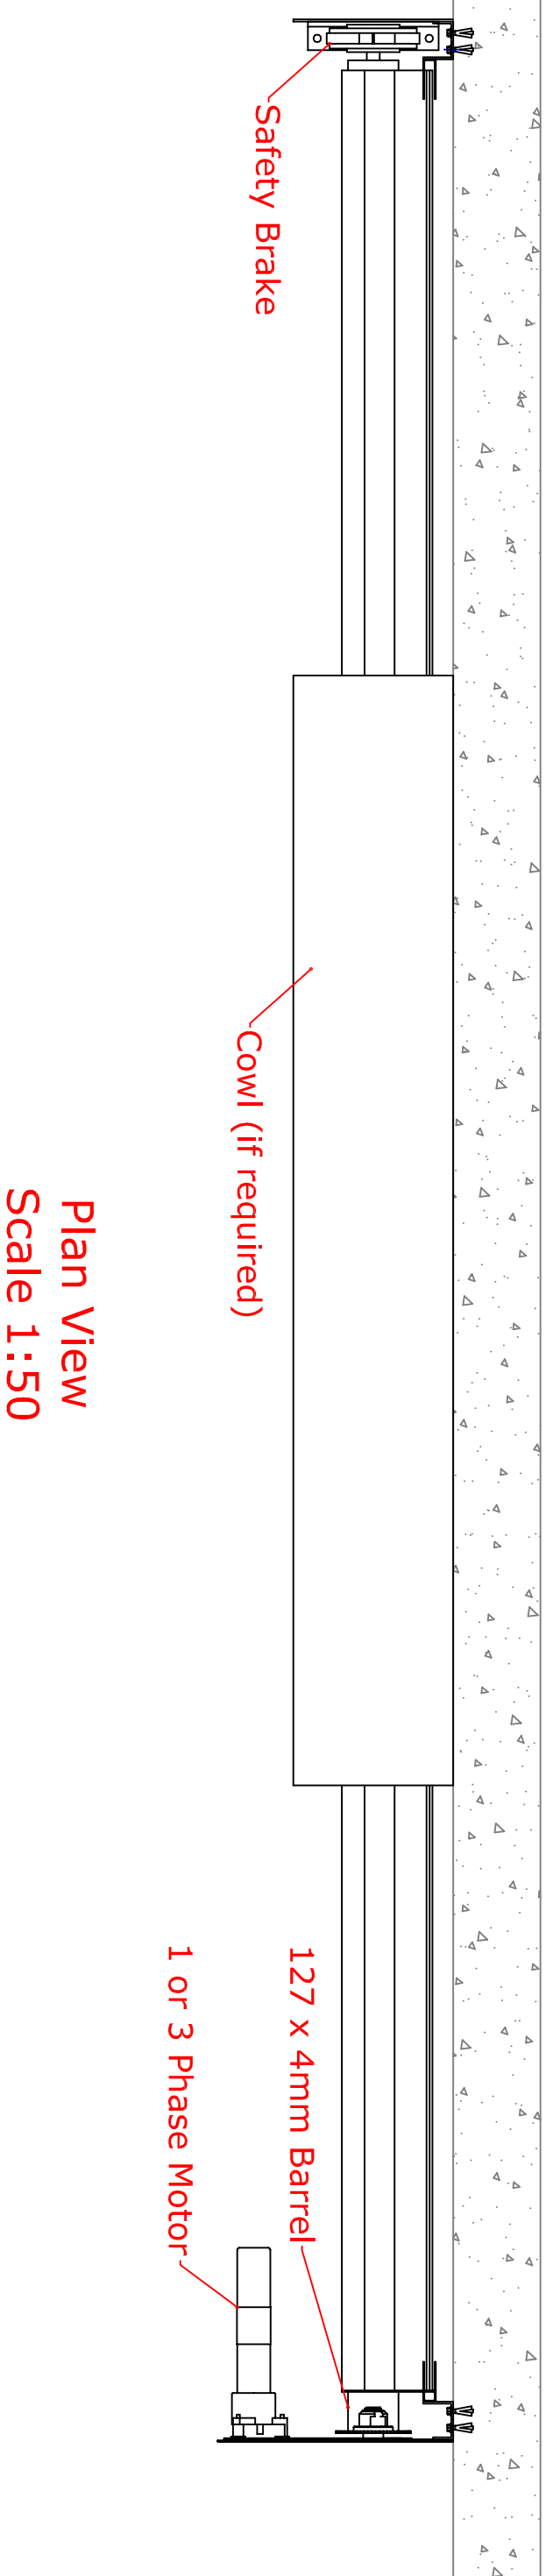

Plan View  
Scale 1:50

<b>Drawn:</b> J.Collins	<b>Appr'd:</b> D.Duffy	<b>Rev'd:</b>
<b>Date:</b> 15/03/05	<b>Date:</b> 10/06/09	<b>Date:</b> 10/06/09
<b>© This Document and the information contained herein is copyright.</b>		<b>Drawing No:</b> C&S 1013
		<b>Rev:</b> B

**Product:** 75mm Steel Industrial Roller Shutter  
**Title:** Standard Face Fix Detail Drawing  
 Heavy Duty Industrial Operation

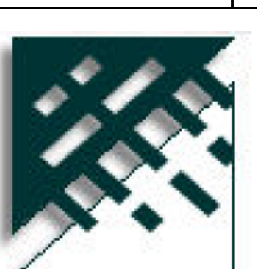

**G&S SHUTTERS LTD**

Unit 18, Jamestown Business Park,  
 Jamestown Road, Finglas  
 Dublin 11.  
 Tel: 01 8845240  
 Fax: 01 8648209  
 Web: www.cs-shutters.ie